

**POCATELLO/CHUBBUCK
SCHOOL DISTRICT NO. 25
Bannock County, Idaho**

February 29, 2016

Addendum No.1

RE: Entry Doors Bid
 School District No. 25
 Pocatello, Idaho 83201

FROM: C. B. Giles
 Business Office Coordinator
 3115 Poleline Road
 Pocatello, Idaho 83201
 (208) 235-3220
 gilescb@d25.k12.id.us


This Addendum becomes a part of the Contract Documents and modifies the original Bidding Specifications, as noted below. Acknowledge receipt of this Addendum on the original Bid Form. Failure to do so may subject the Bidder to disqualification.

Please make the following change to the Entry Doors Bid Specifications. No other changes are made to the original bidding specifications:

Attached is the Plan for Project #7 – Tendoy, which was inadvertently left out of the original bid specifications.

NO OTHER CHANGES
END OF ADDENDUM No.1 – 022916 cbg

Tendoy Elementary
Project #8

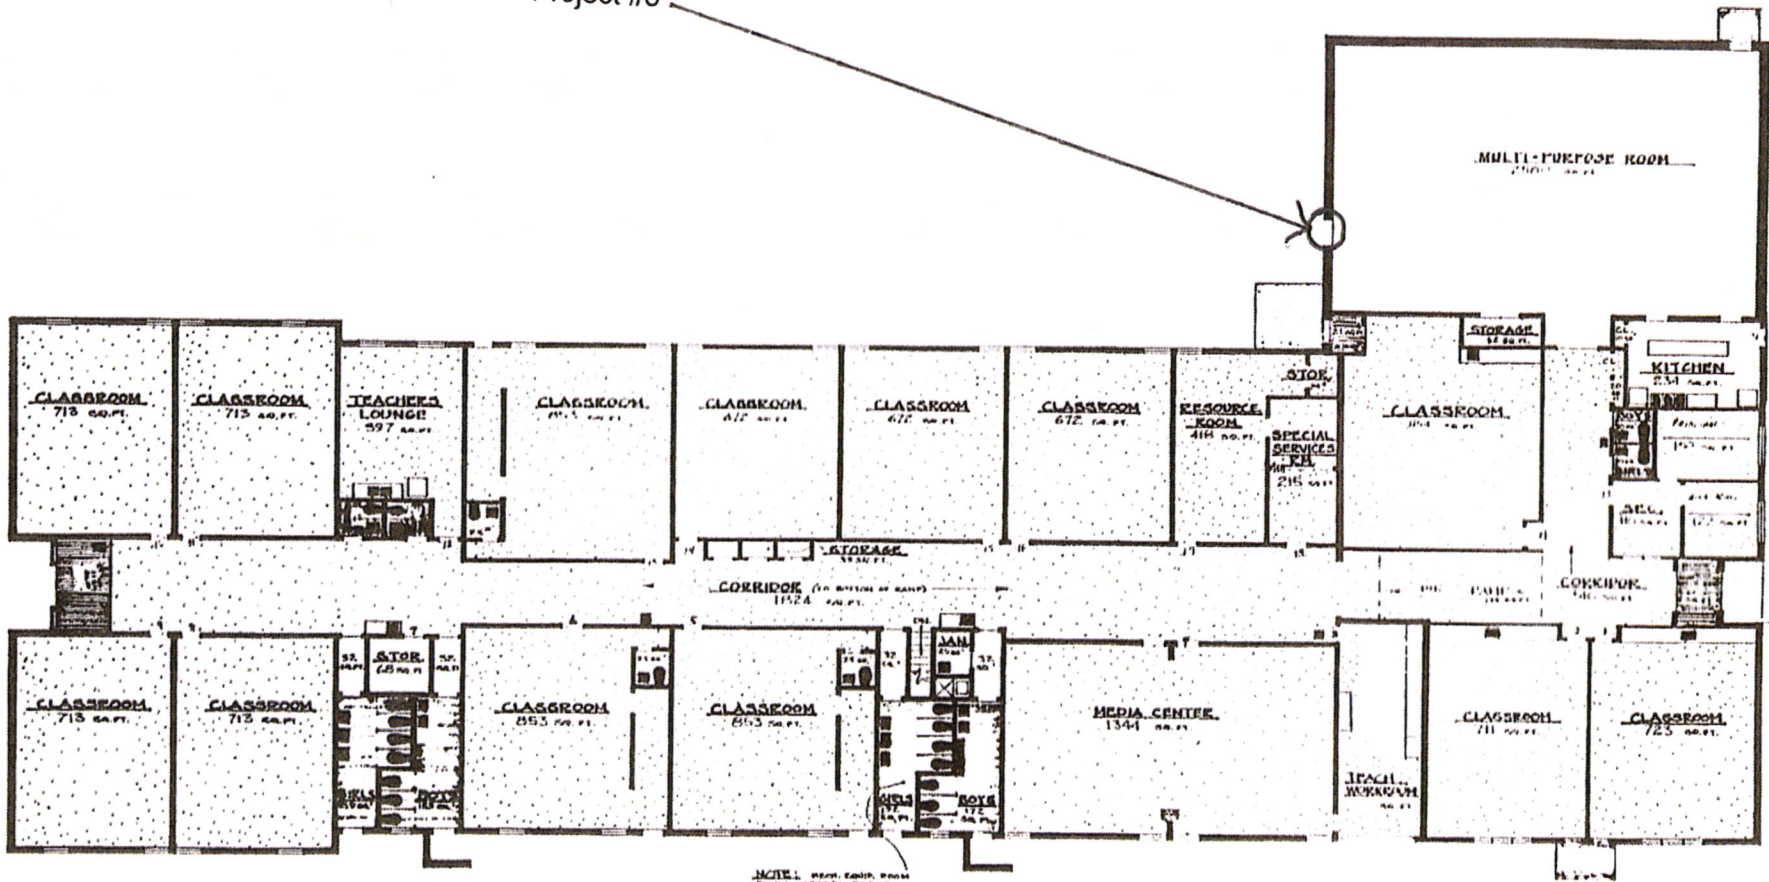

TENDY SCHOOL

SCALE: 1/8" = 1'-0"

DRAWN BY: DUANE AMES